


**Proposed Sections**

- 1 - Footpath within playing field and up to allotments
- 2 - Allotments to corner of field North and then West.
- 3 - Adjoining option 2 and then going West to adjacent Pools Ground.
- 4 - Adjacent Williams Orchard and connecting to existing path then going South and West to adjoin main road B4211
- 4 a - Alternative route adjacent Oakridge Rd
- 5 - Existing path leading gravel path

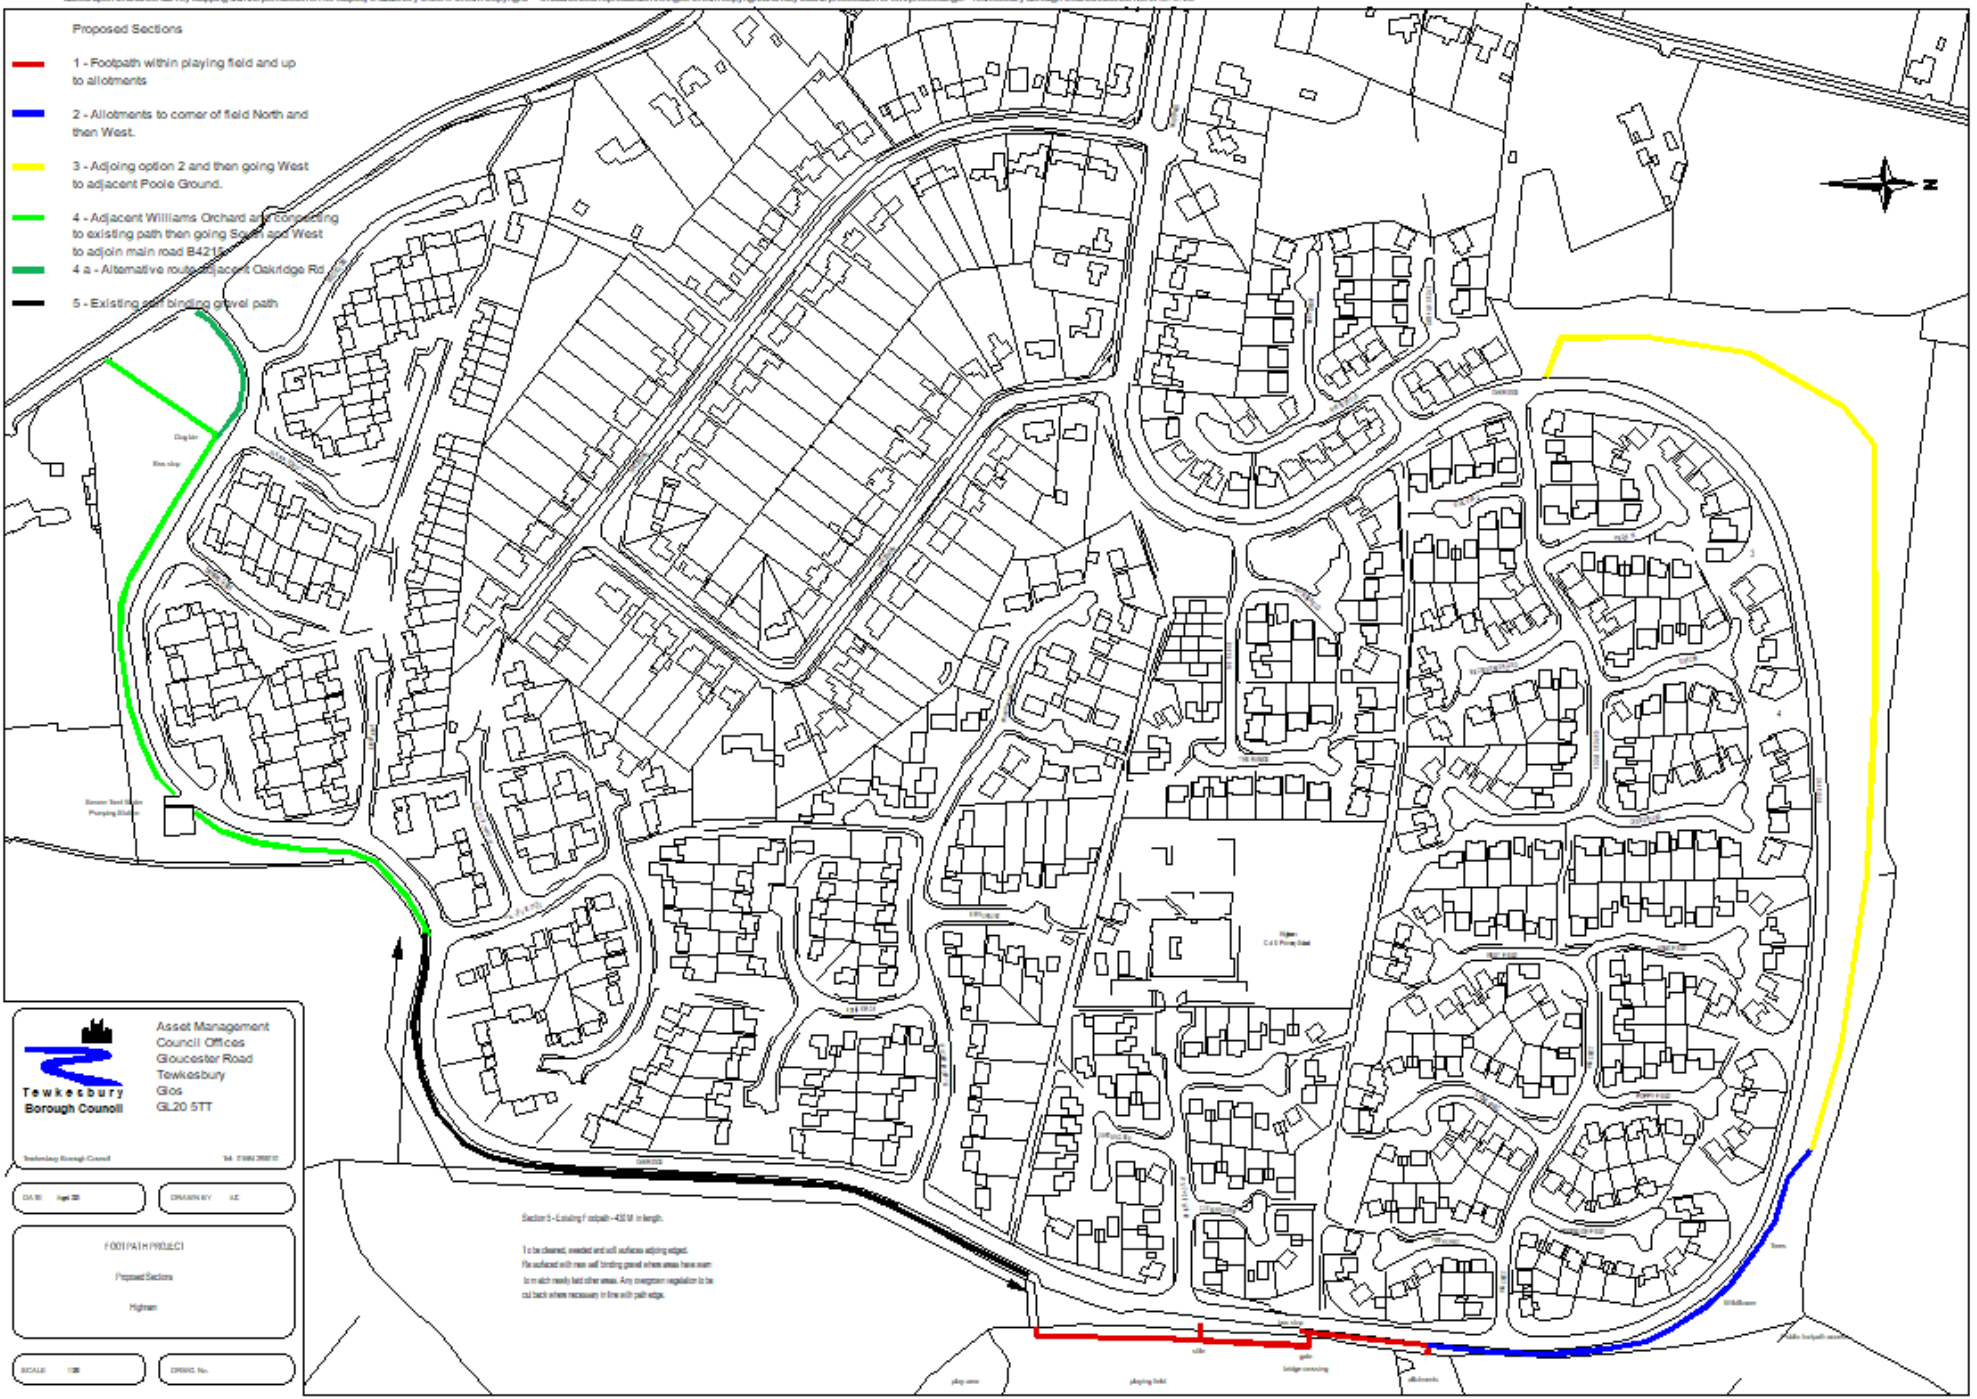

**Tewkesbury Borough Council**  
 Asset Management  
 Council Offices  
 Gloucester Road  
 Tewkesbury  
 Glos  
 GL20 5TT

Tewkesbury Borough Council    Tel: 01282 380101

DATE: 14/08/20    DRAWN BY: JLC

**FOOTPATH PROJECT**  
 Proposed Sections  
 Highways

SCALE: 1:500    DRAWN No.:

Section 5 - Existing path leading gravel path  
 To be cleared, weeds cut and surface along edge  
 To be sealed with new asphalt leading gravel area new kerbs  
 To be laid north facing the road. Any vegetation to be cut back where necessary to be on asphalt edge.